


Parzelle 1:500

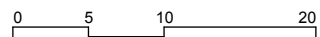


Elukids Sri Lanka


Update

DATUM 17.05.21
PLAN - NR 2101-101
FORMAT 4 x A4



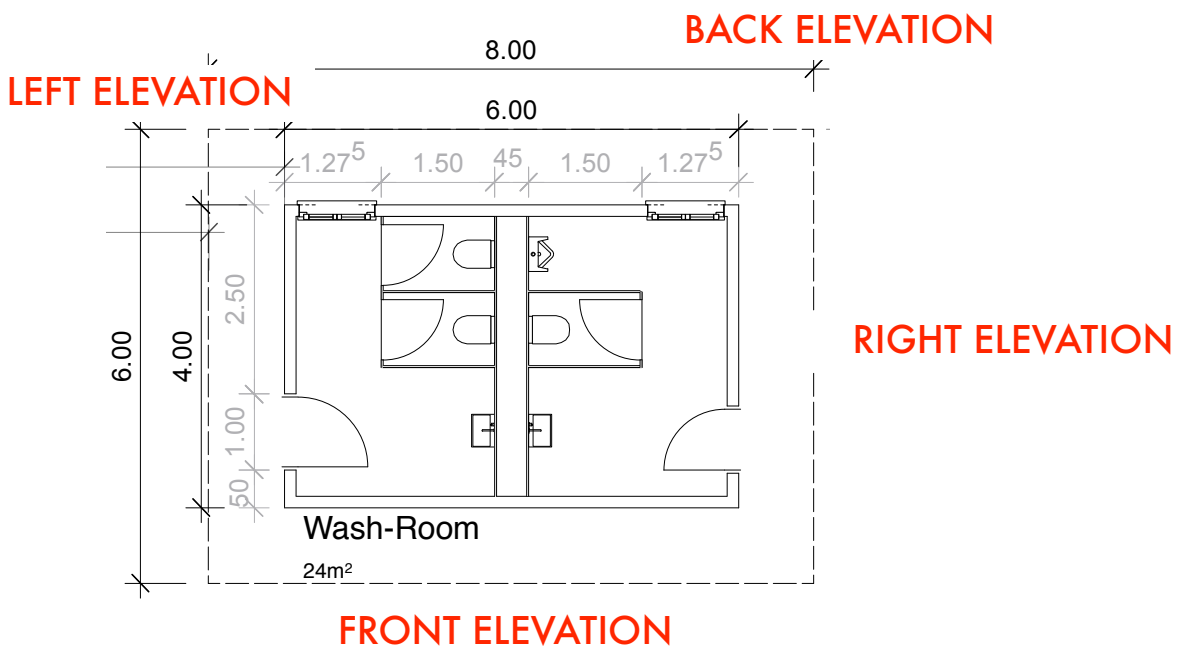


Zoom In 1:100

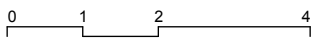





FRONT ELEVATION

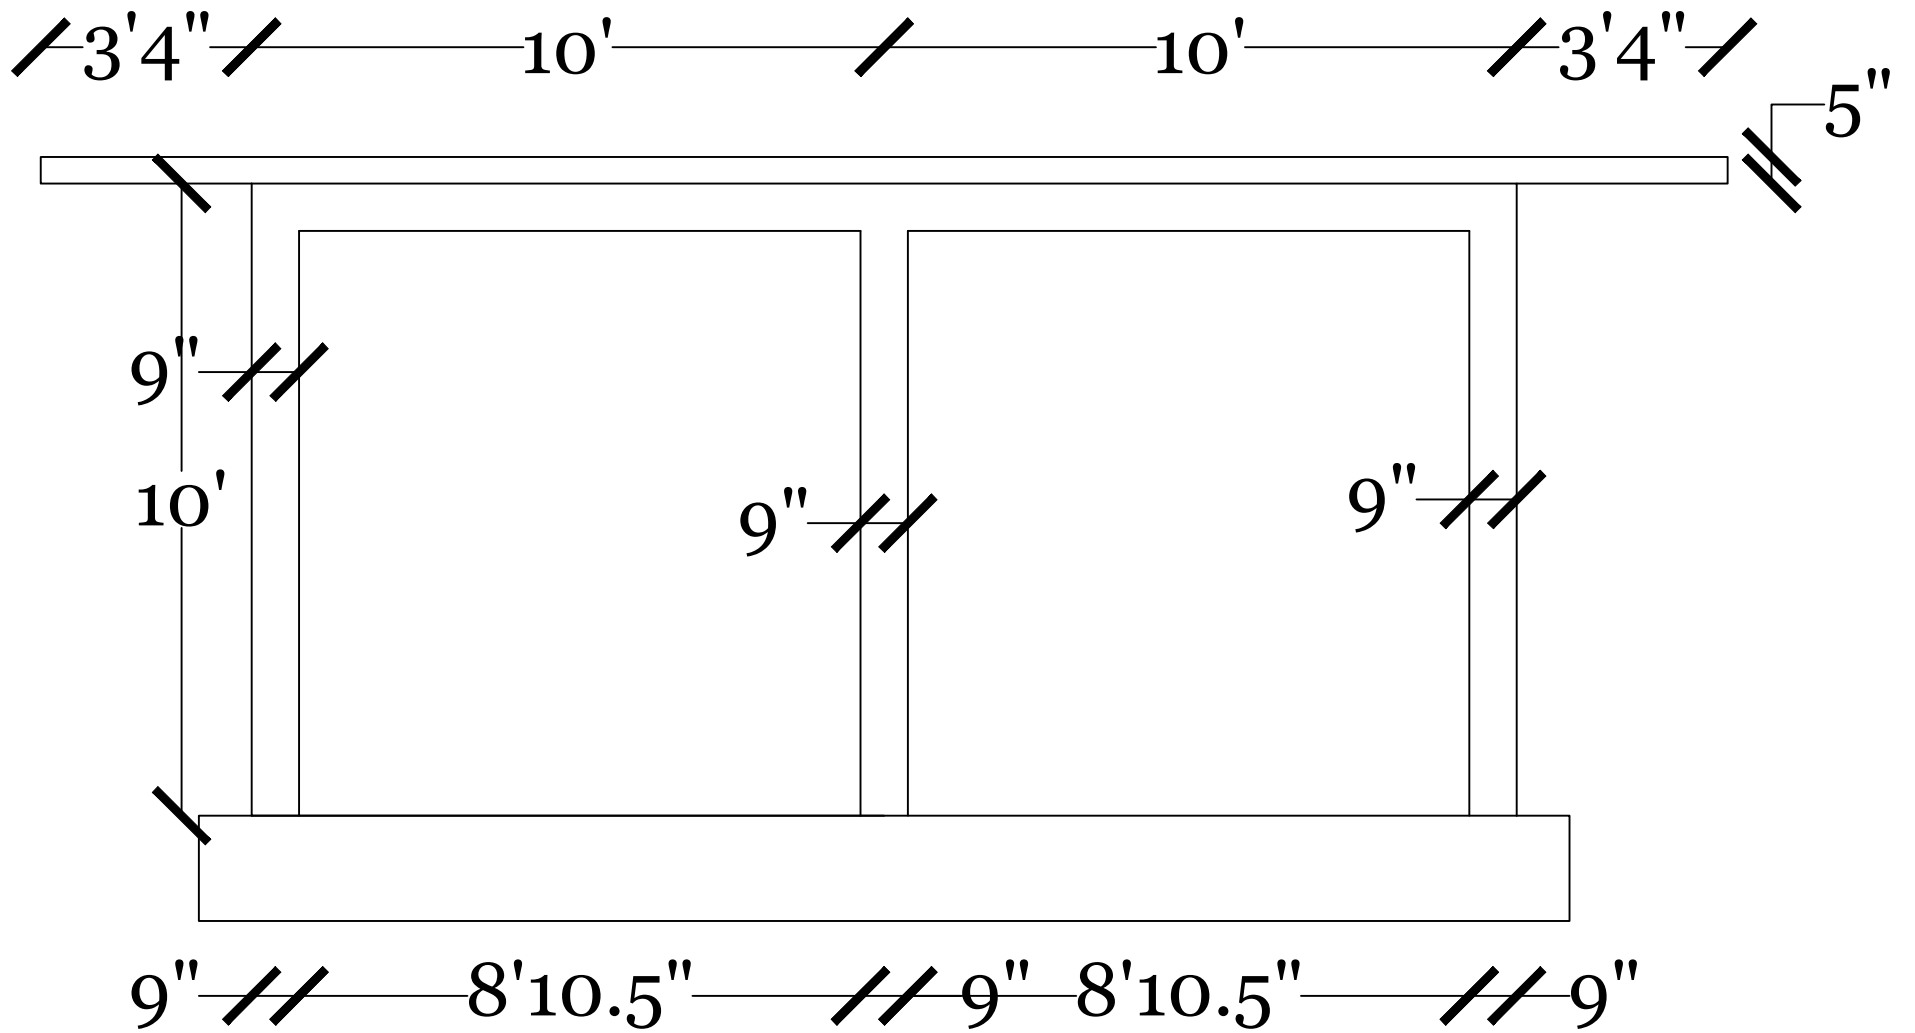


FRONT ELEVATION

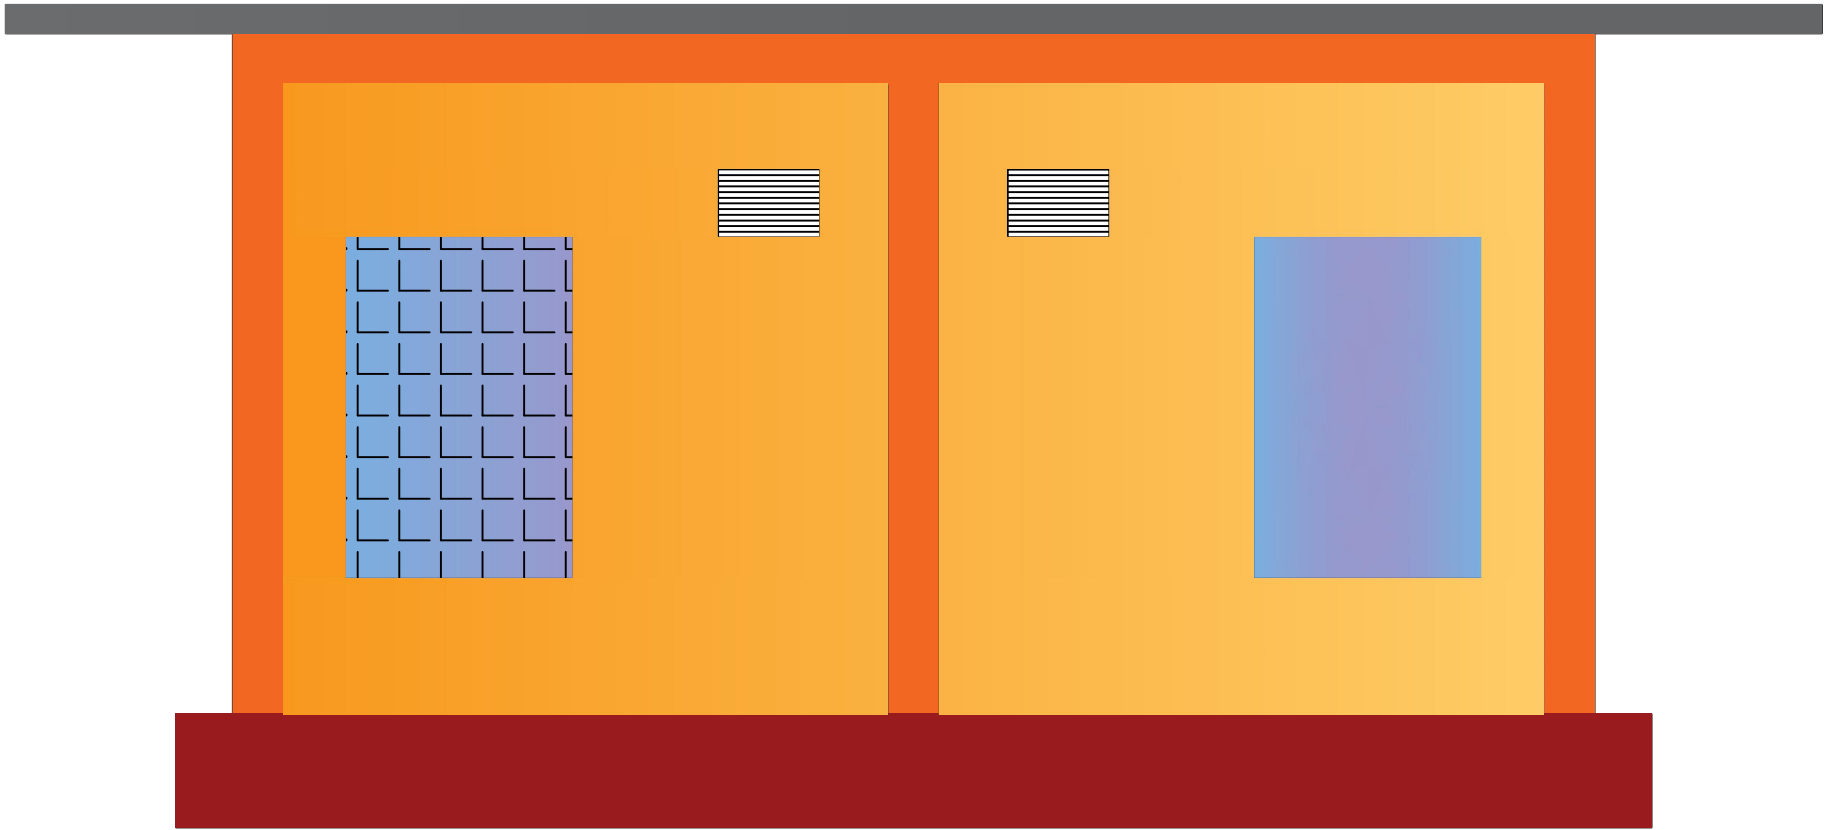


BACK ELEVATION

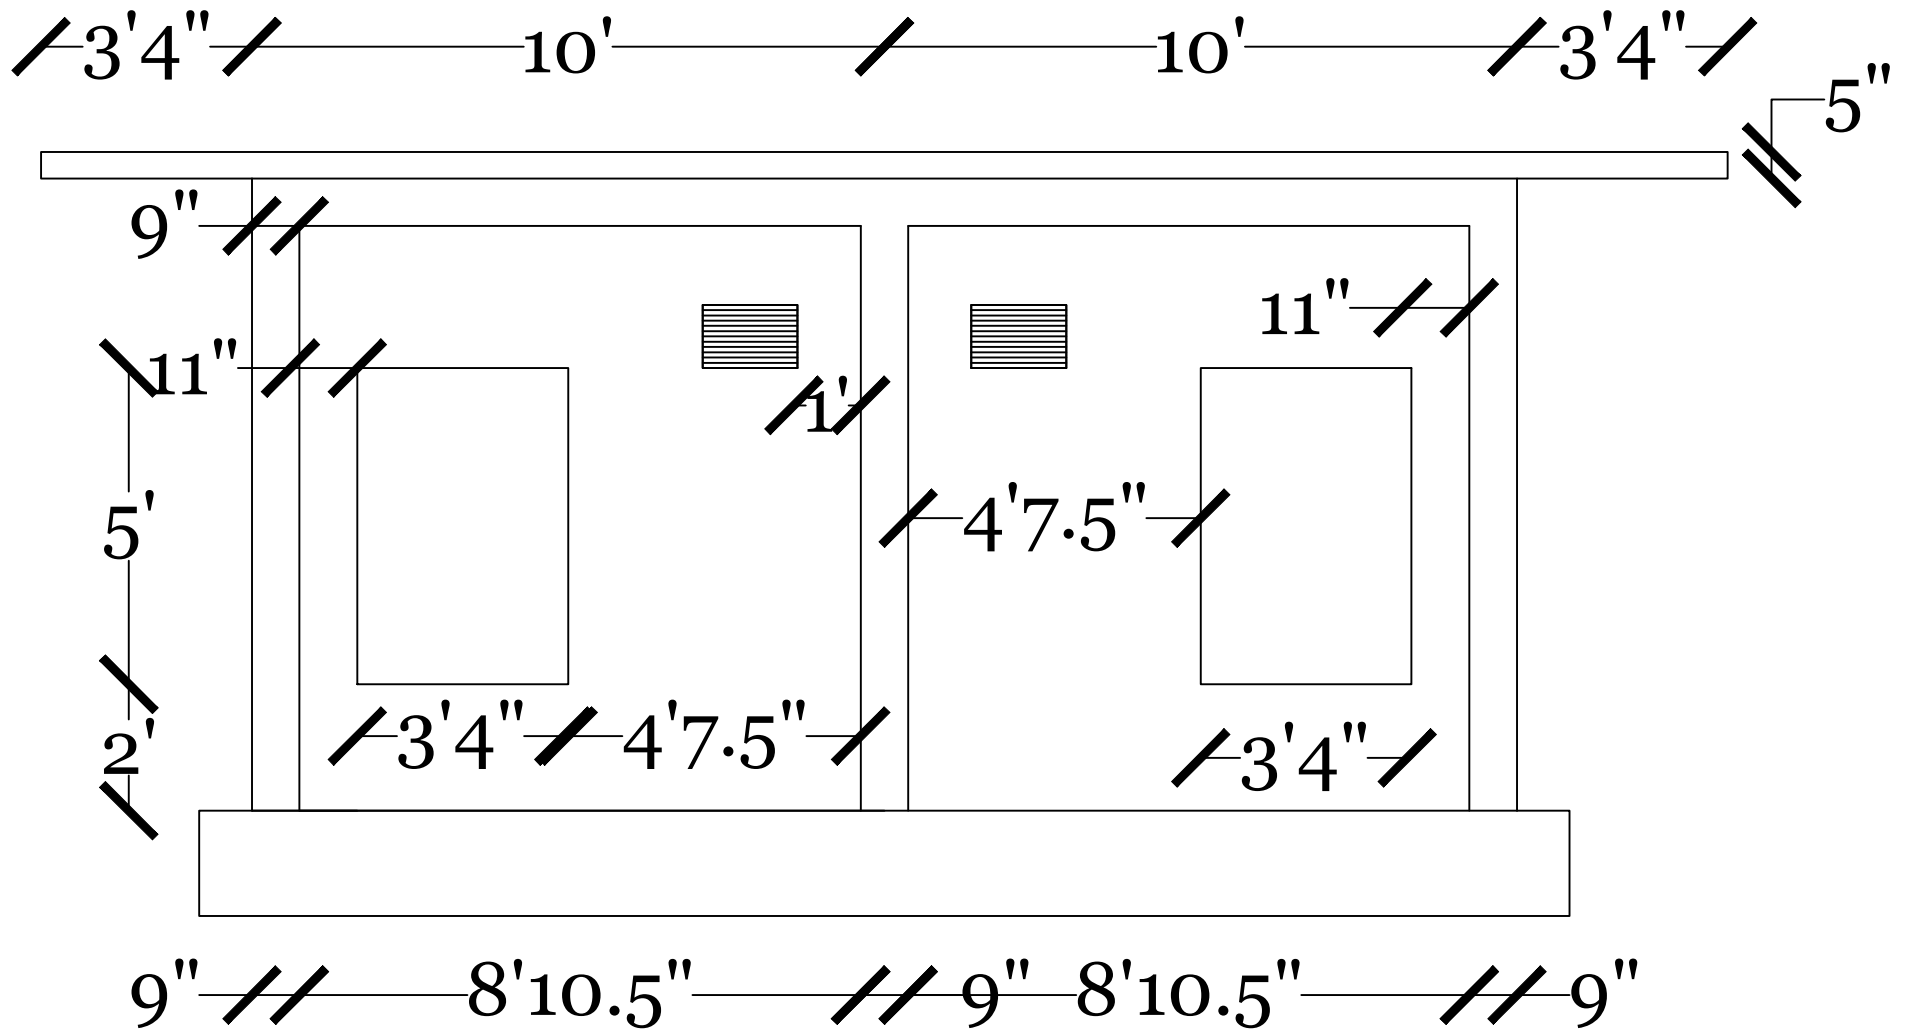


BACK ELEVATION

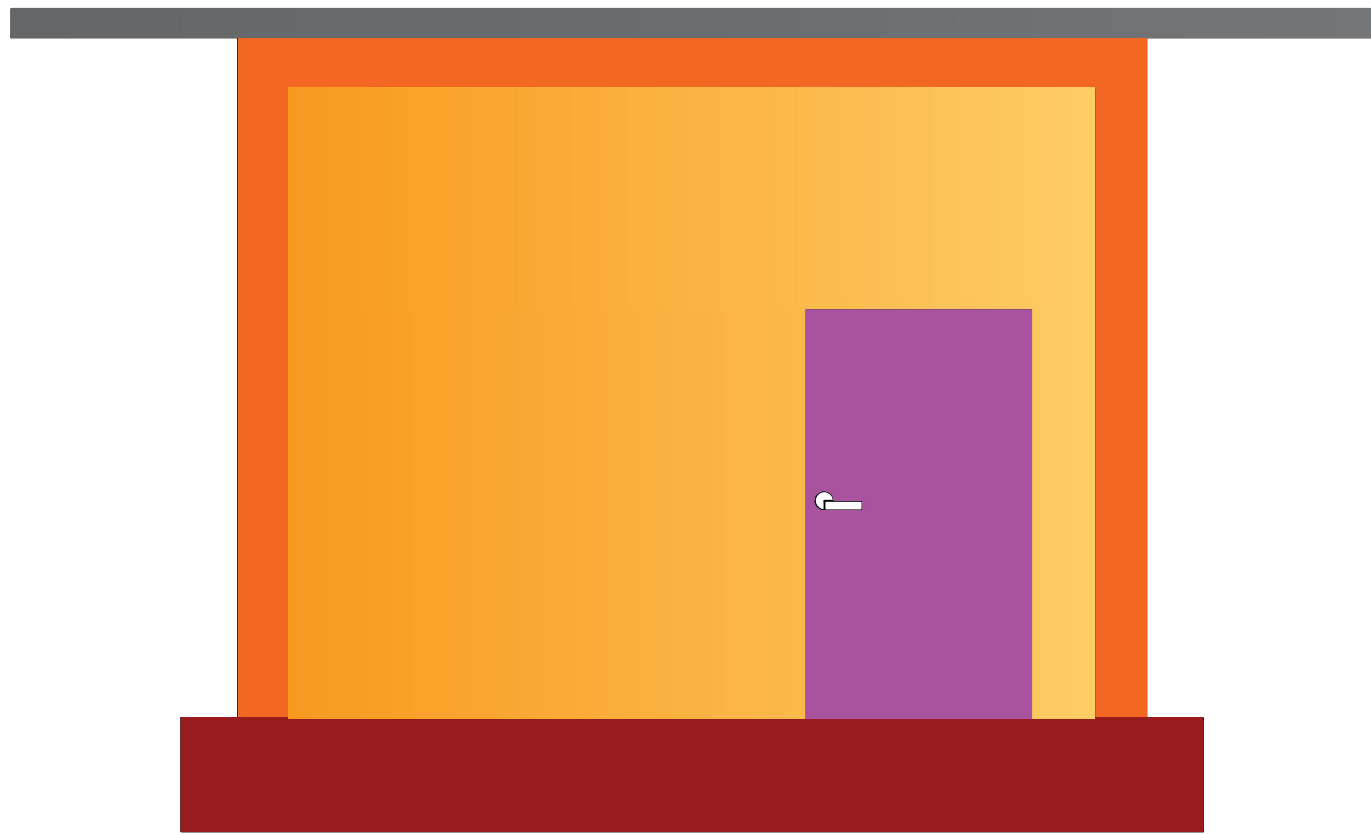


LEFT ELEVATION

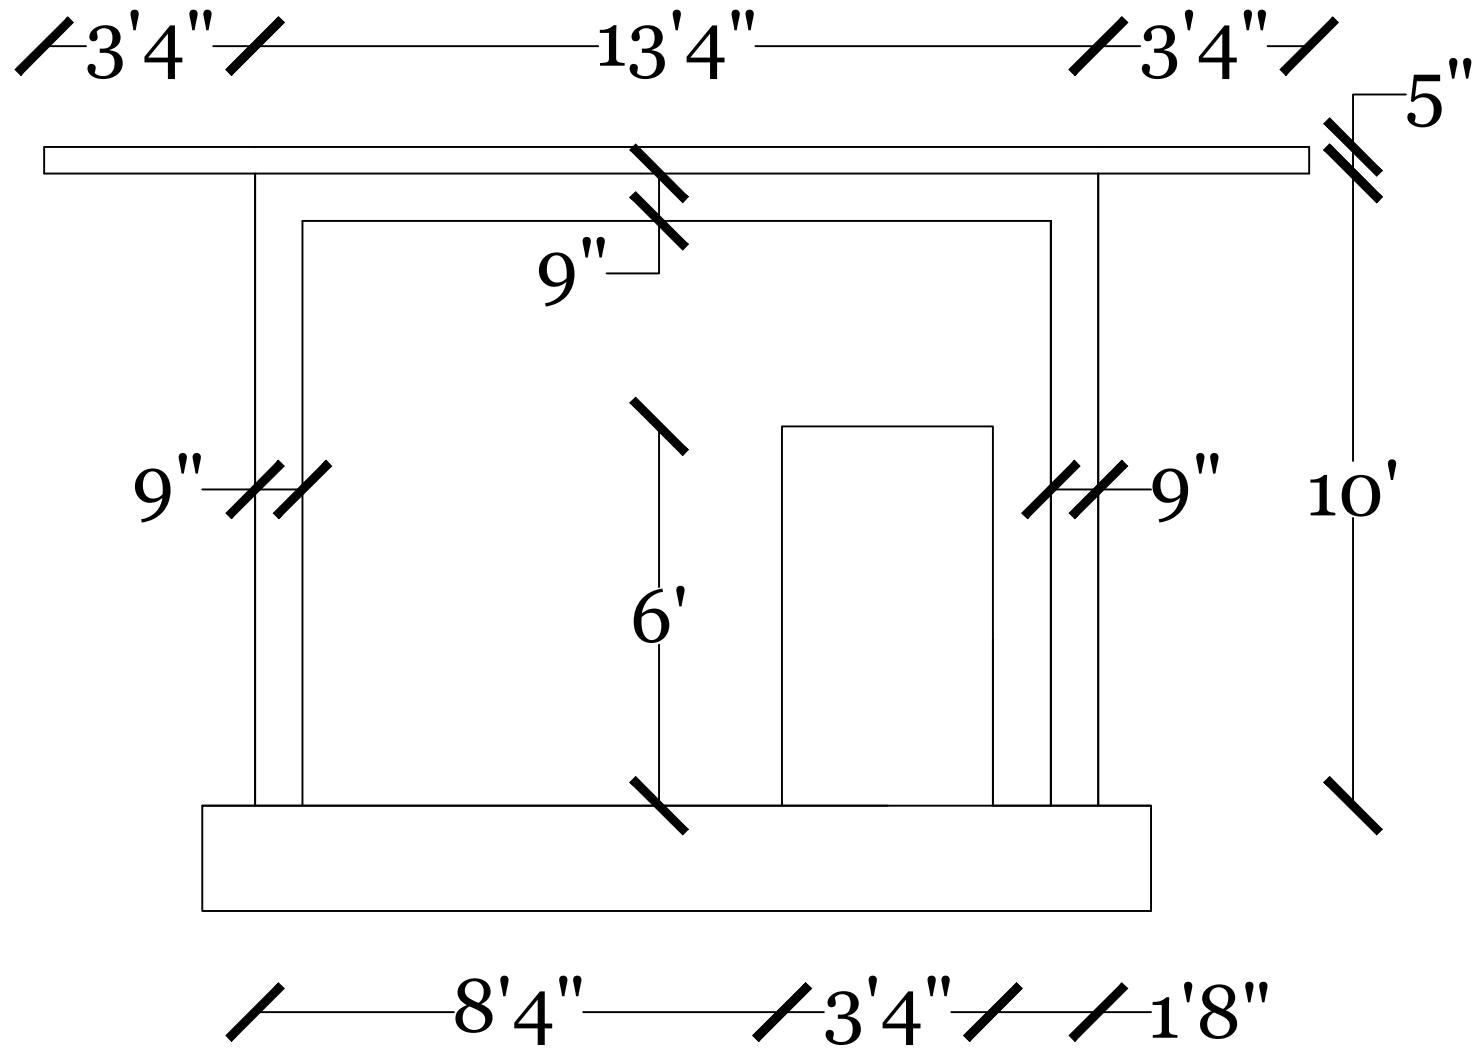


LEFT ELEVATION

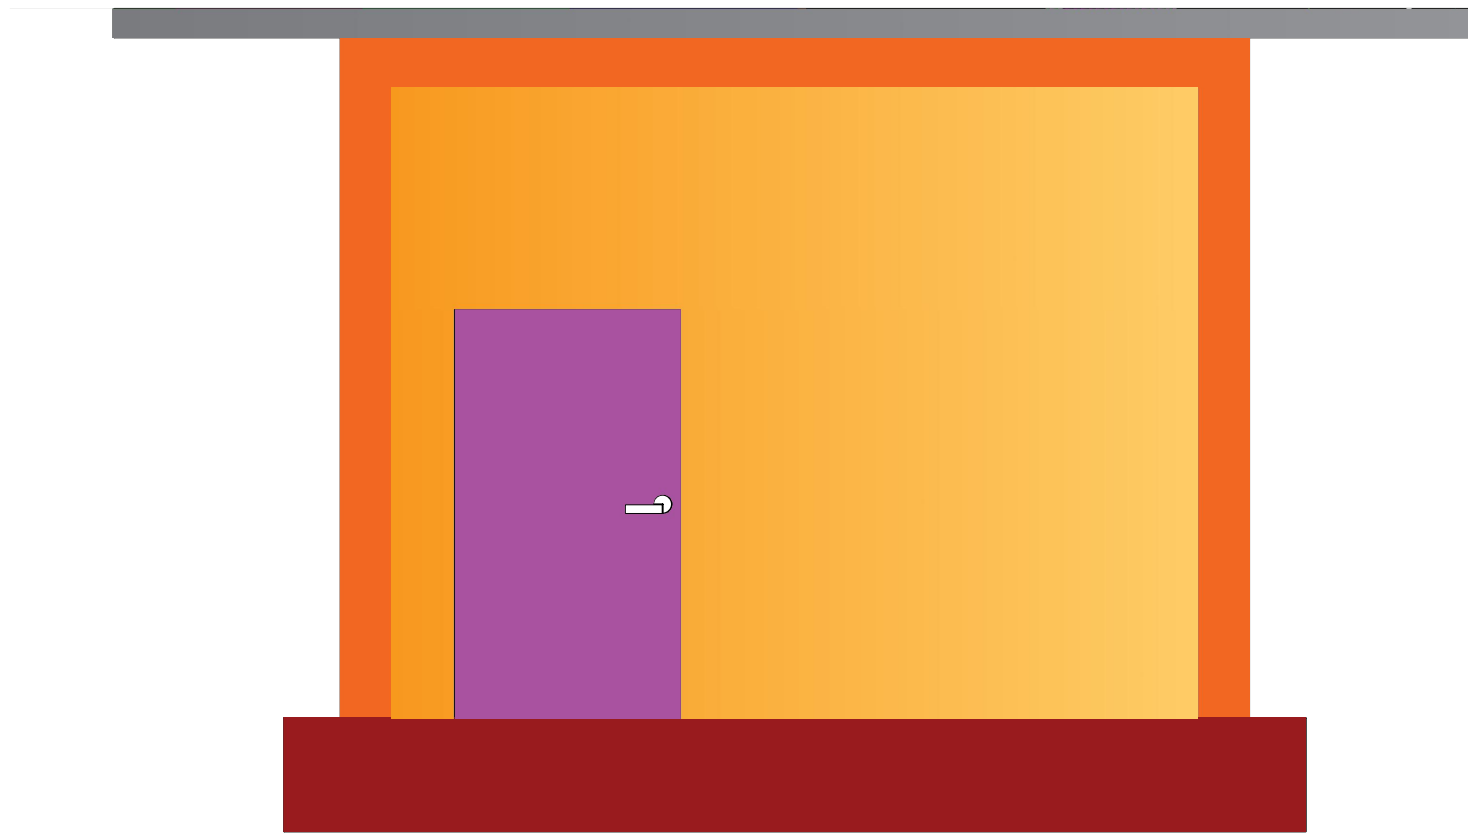


RIGHT ELEVATION

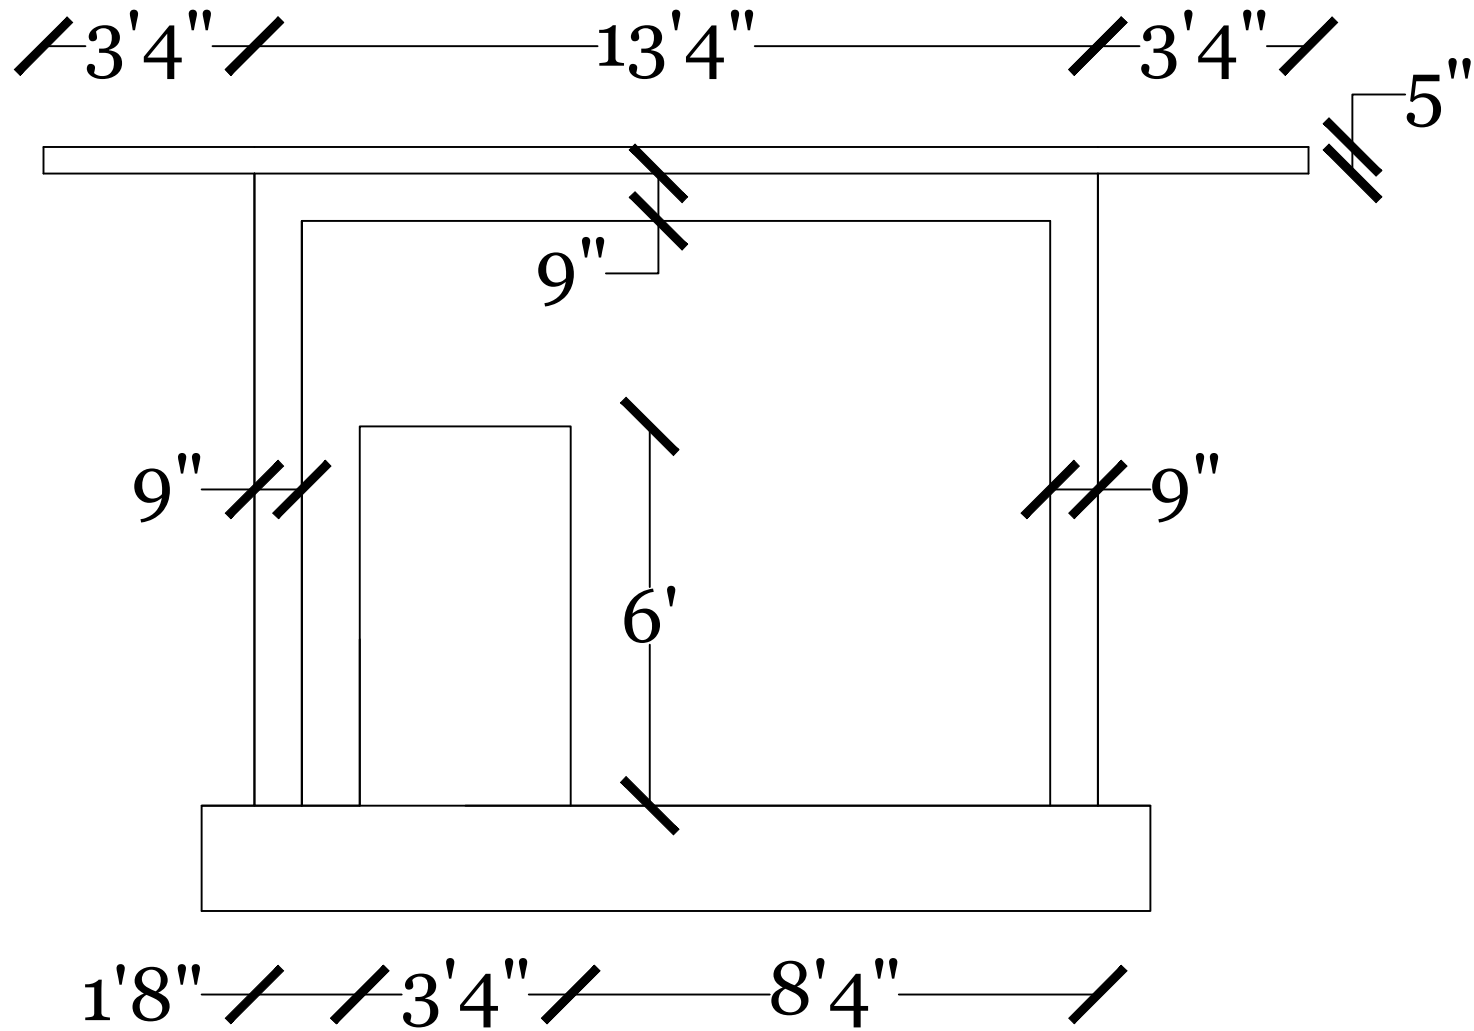


RIGHT ELEVATION

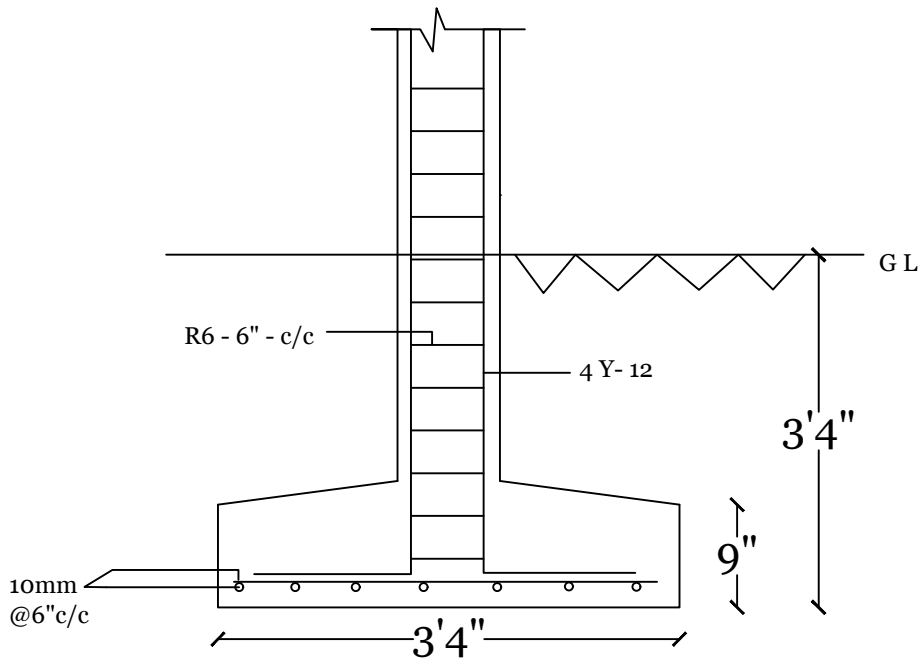


Column Details

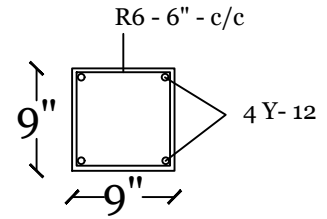

Sec - Column

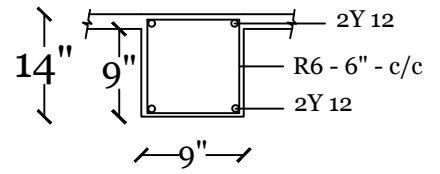


Sec - B

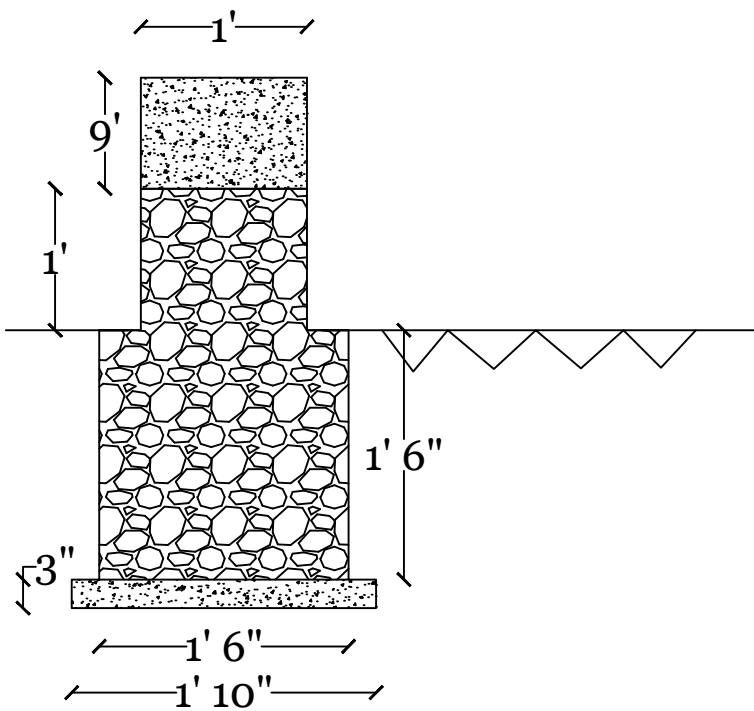


Details Of Foundation

SEPTIC TANK DETAILS

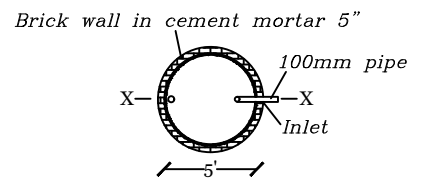

SECTIONAL PLAN Z - Z

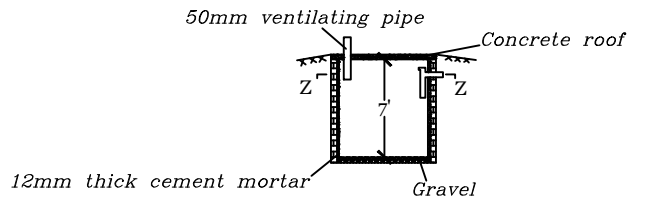

SECTION X - X